

NHPC LIMITED
(A Govt. of India Enterprise)
CIN: L40101HR1975GOI032564

CORRIGENDUM NO.2




Name of the Work	:	Package-6, Modification of Diversion Tunnel into Tunnel Spillway Arrangement - Civil & HM Works (Tunnel Spillway, Adit to GOC, GOC Gate Shaft, Inlet Bellmouth, Outlet Concrete Dyke and Energy Dissipation Arrangement) for Teesta-V Power Station, Sikkim
Tender ID No.	:	2024_NHPC_812702_1
Tender Specification No.	:	NH/CCW/CC-II/CO-323/PR-11124/47
Corrigendum Date	:	05-07-2024


Sr. No.	Amendment
Section-VIII: HM Drawings	
1.	Following Drawing has been included: (i). Drawing No. NHTS-V/2DT/45/GA/11/00
Section-IX: Drawings	
1.	Following Drawings have been included: (i). Drawing No. NHTS-V/2DT6/41/GA/005/01

All other provisions / terms and conditions of the Bid document shall remain unchanged.



General Manager (CC-II)
E-mail: contcivil2-co@nhpc.nic.in

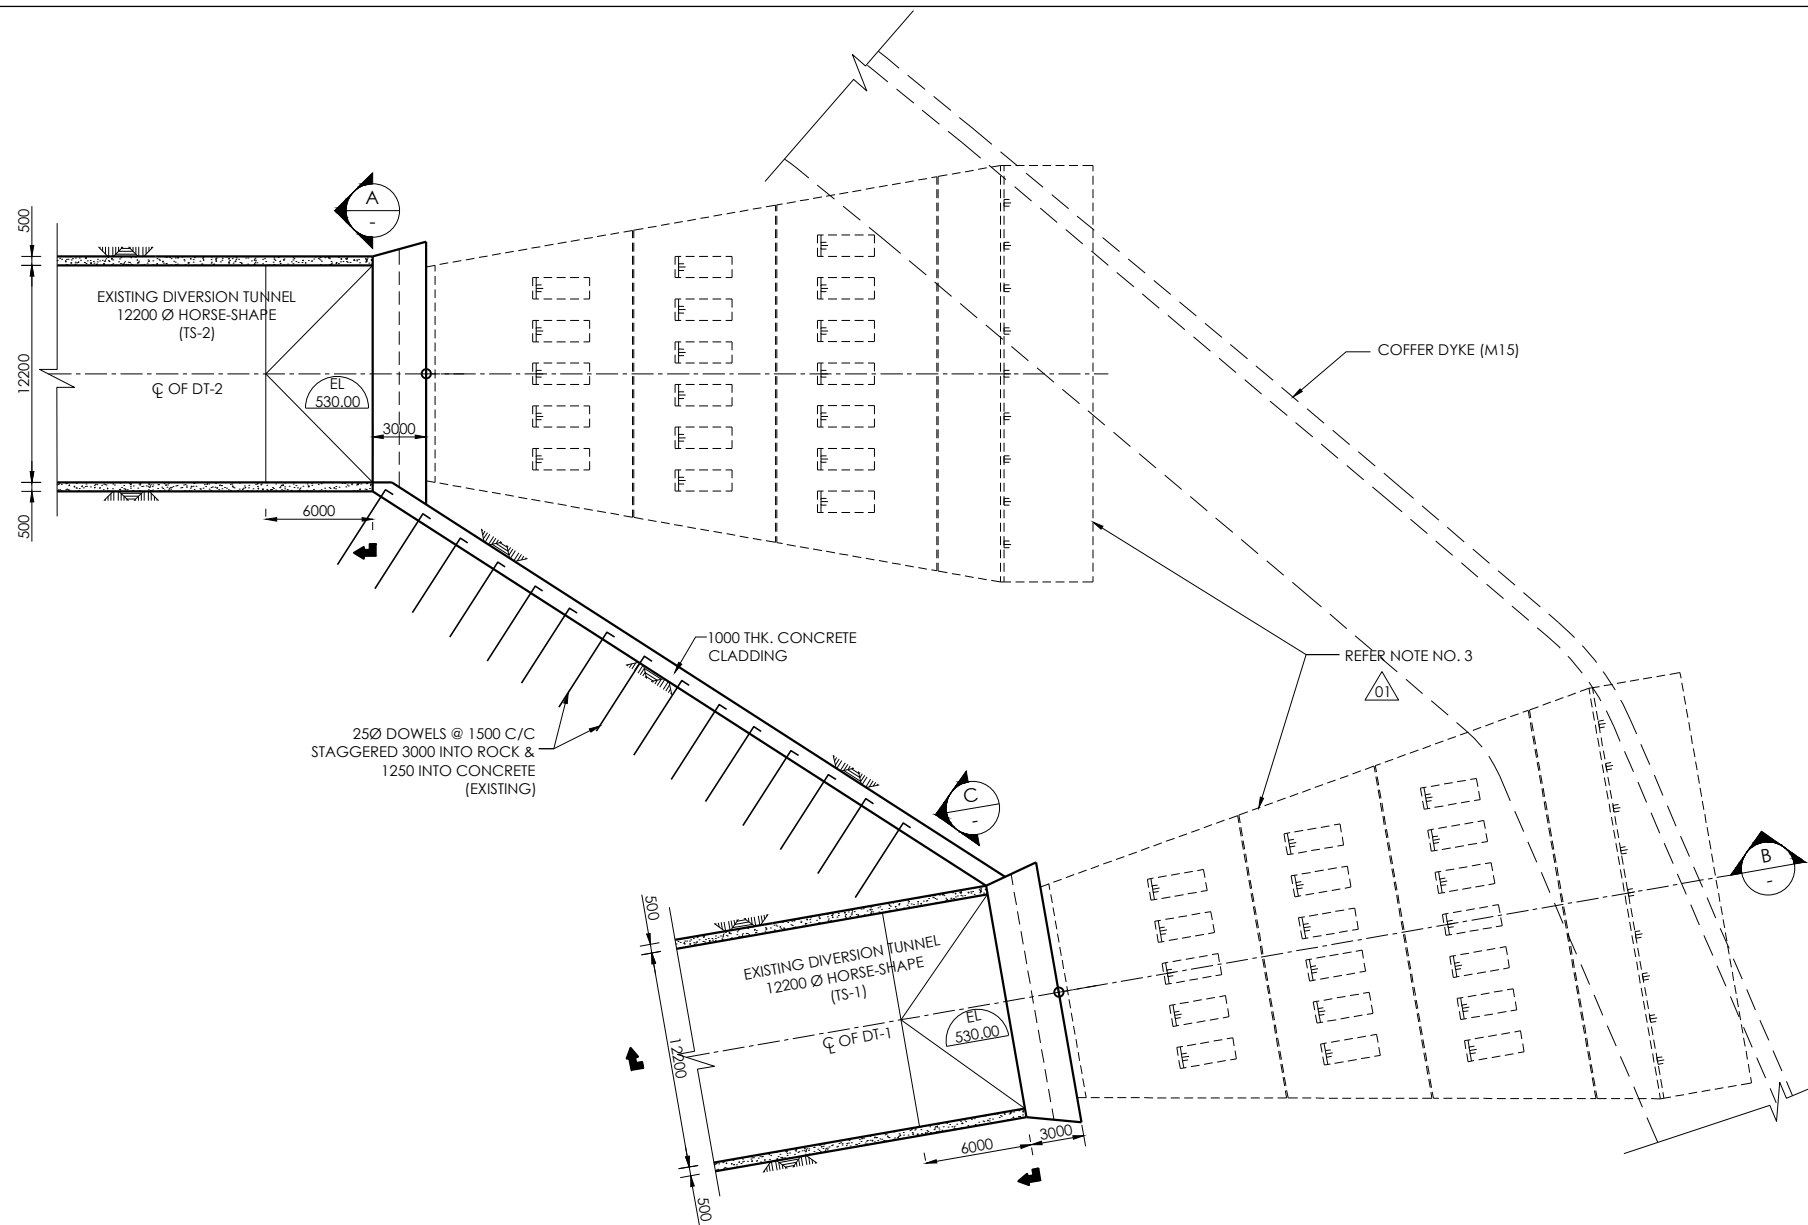

OUTLET PORTAL PLAN

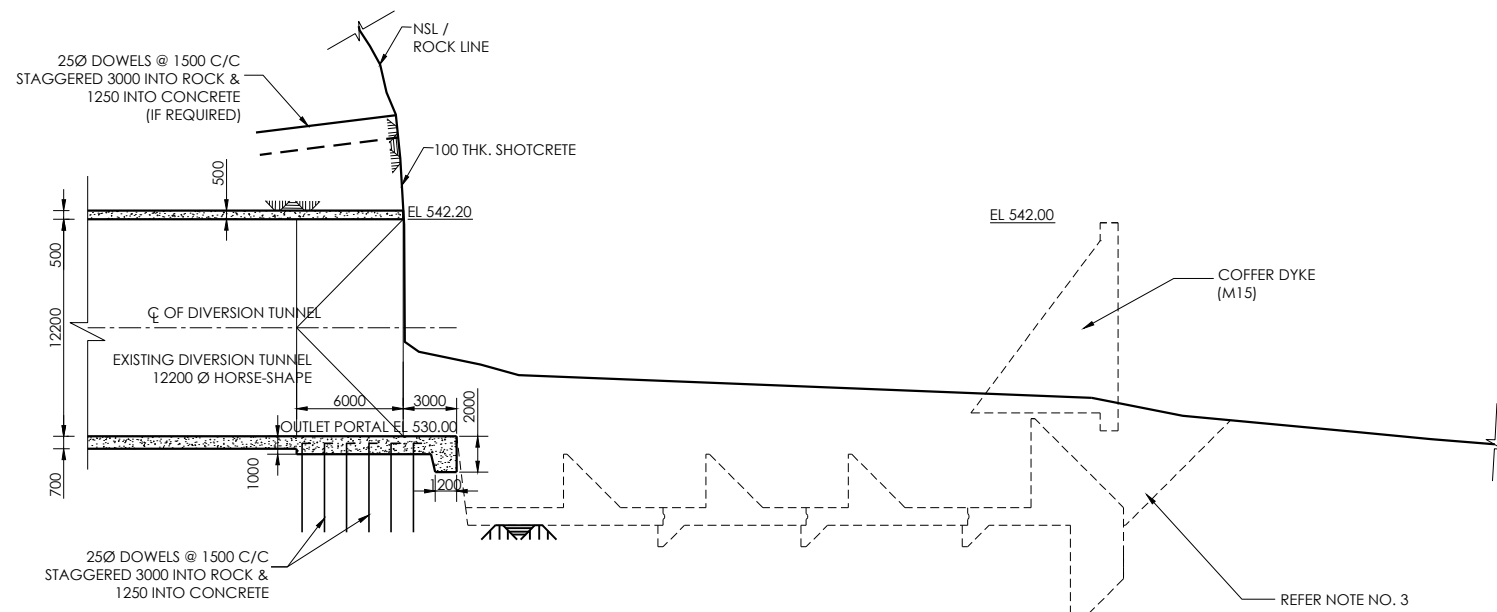


OUTLET PORTAL SECTION
(TUNNEL SPILLWAY-2)

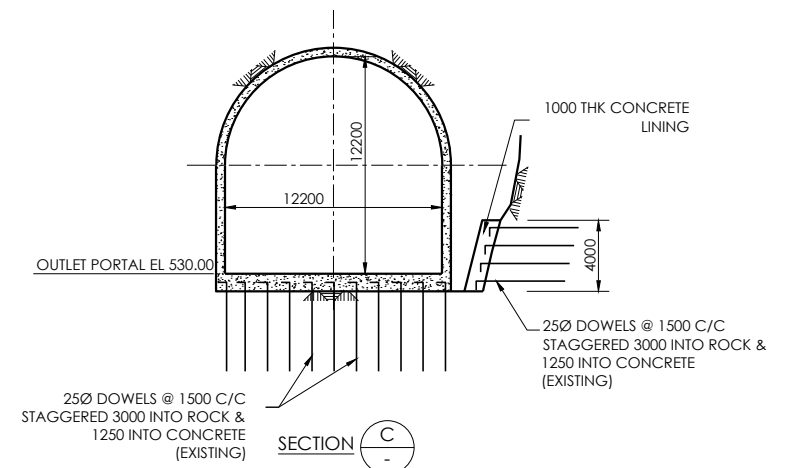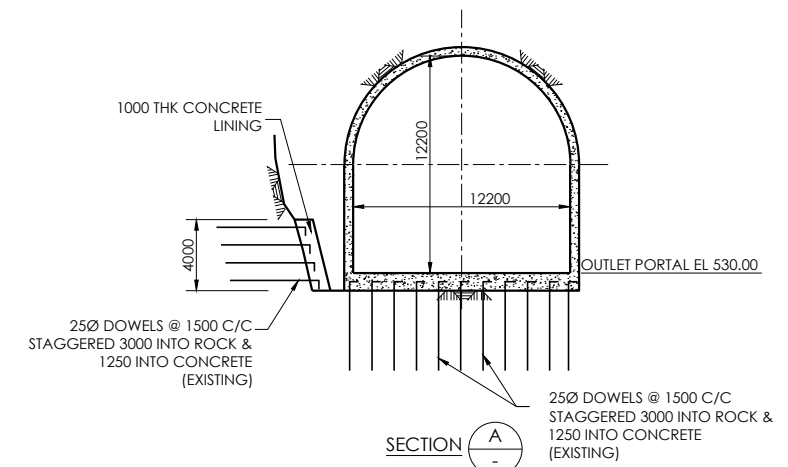

NOTES:-

- ALL DIMENSIONS ARE IN MILLIMETERS AND LEVELS IN METERS.
- THE DETAILS SHOWN ON TENDER DRAWINGS MAY UNDERGO CHANGES DURING CONSTRUCTION STAGE AS PER SITE CONDITIONS.
- ENERGY DISSIPATION ARRANGEMENT SHOWN IS INDICATIVE. LOCATION, TYPE AND DETAILS WILL DEPEND UPON THE OUTCOMES OF THE MODEL STUDIES.
- THIS DRAWING SHALL BE READ IN CONJUNCTION WITH NHTS-V -2DT6-41-GA-001 TO 004 & 006 TO 013.
- FOR OTHER NOTES REFER DRAWING NO.-NHTS-V-2DT6-41-GA-001.


SCALE:-

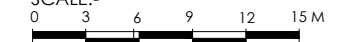

TENDER DRAWING
NOT FOR CONSTRUCTION

05.07.24	01	NOTE NO. REVISED			
04.05.24	00	ISSUED FOR TENDER			
DATE	NO.	REVISION OR ISSUES	BY	CH.	APP.
DESIGN MEMO NO.					
विभाजन मेमो संख्या					

DRAWN एच पी सी	SUBMITTED प्रस्तुत	RECOMMENDED अनुमोदित	APPROVED अनुमोदन
DATE मई २०२४	DRG. NO. संख्या	NHTS-V	2DT6
41	GA	005	01

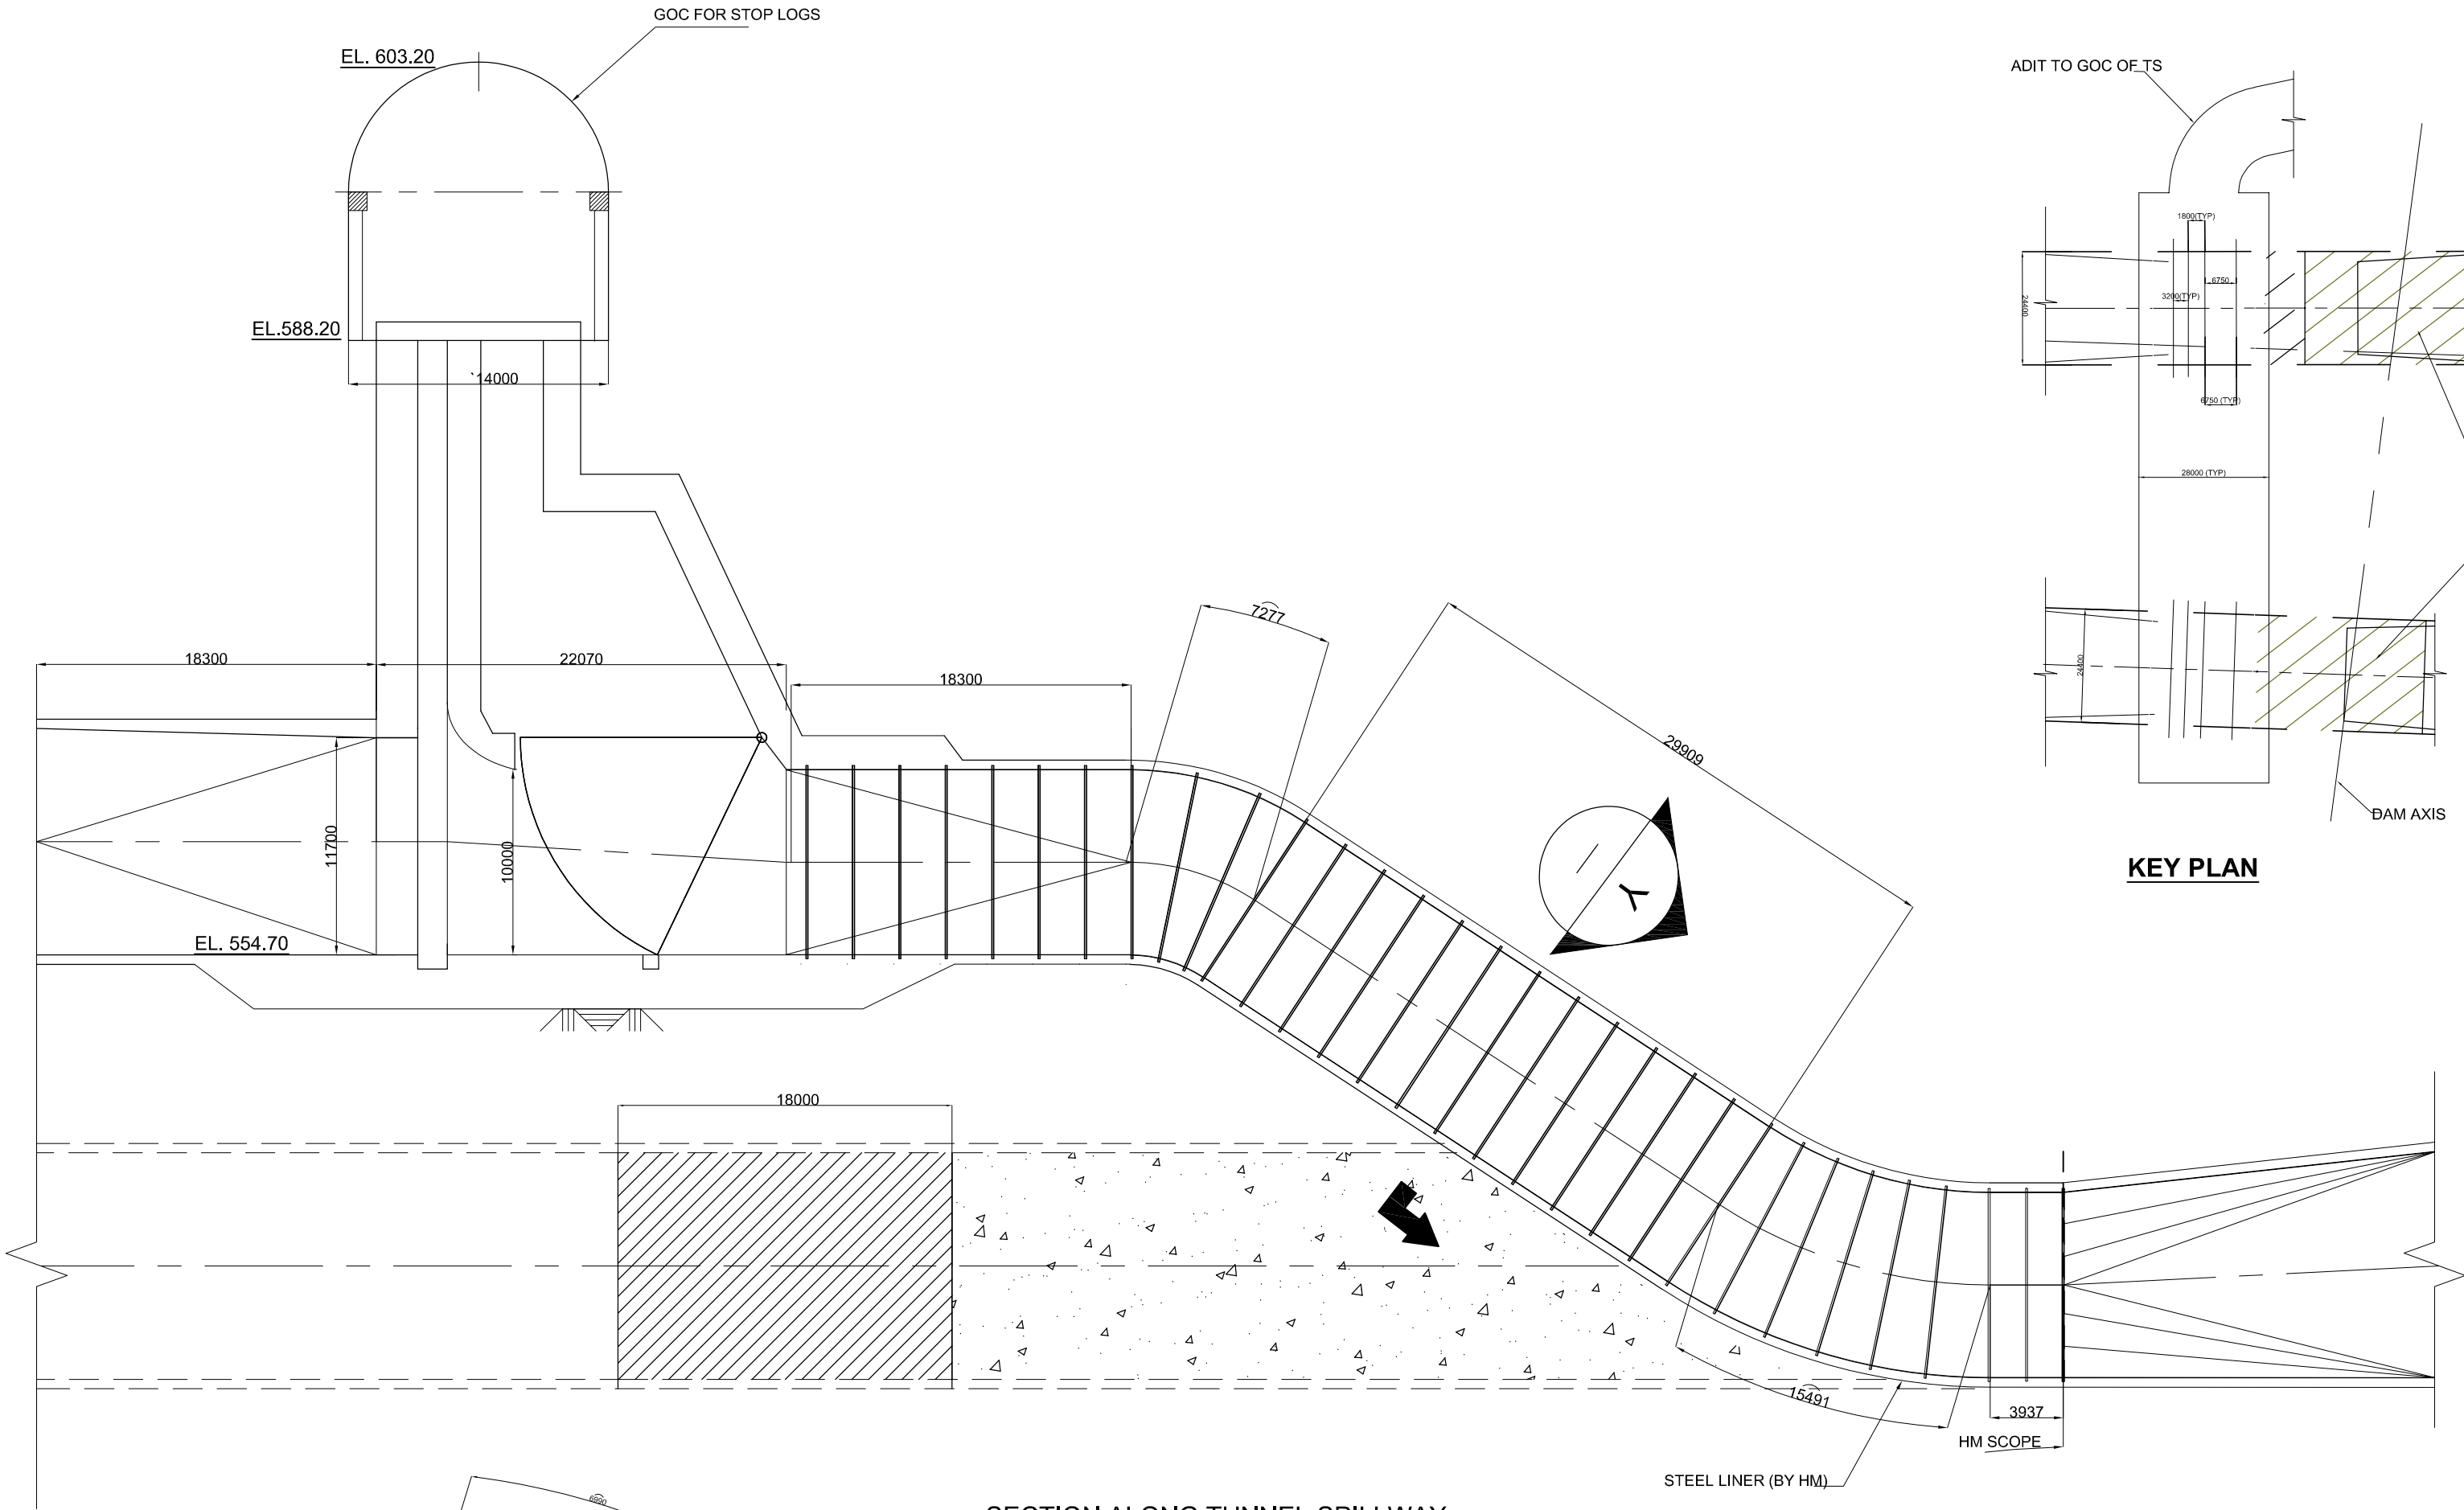

NOTES:-

1. ALL DIMENSIONS ARE IN mm. AND LEVELS ARE IN METRES.

— FIRST STAGE CONCRETE
— SECOND STAGE CONCRETE

THIS IS A SPECIFICATION DRAWING ONLY



एन एच पी सी लिमिटेड
(भारत सरकार का अधिनियम)
NHPC Limited
(A GOVT. OF INDIA ENTERPRISE)

तीस्ता विद्युत गृह (चरण-५)
TEESTA POWER STATION (STAGE-V)

**GENERAL ARRANGEMENT OF
TUNNEL SPILLWAY LINER**

DRAWN उद्दिष्ट KARTAR SINGH	SUBMITTED प्रस्तुत PUNIT MASJWAL	RECOMMENDED अनुशंसित MOHD. AFZAL ALI	DESIGN (CIVIL)	APPROVED अनुमोदन M. K. SINGH
DATE दिनांक APR - 2024	DRG. NO. उद्दिष्ट संख्या	NHTSV	2DT	45
			GA	11
				00